



Wariant 1

parter

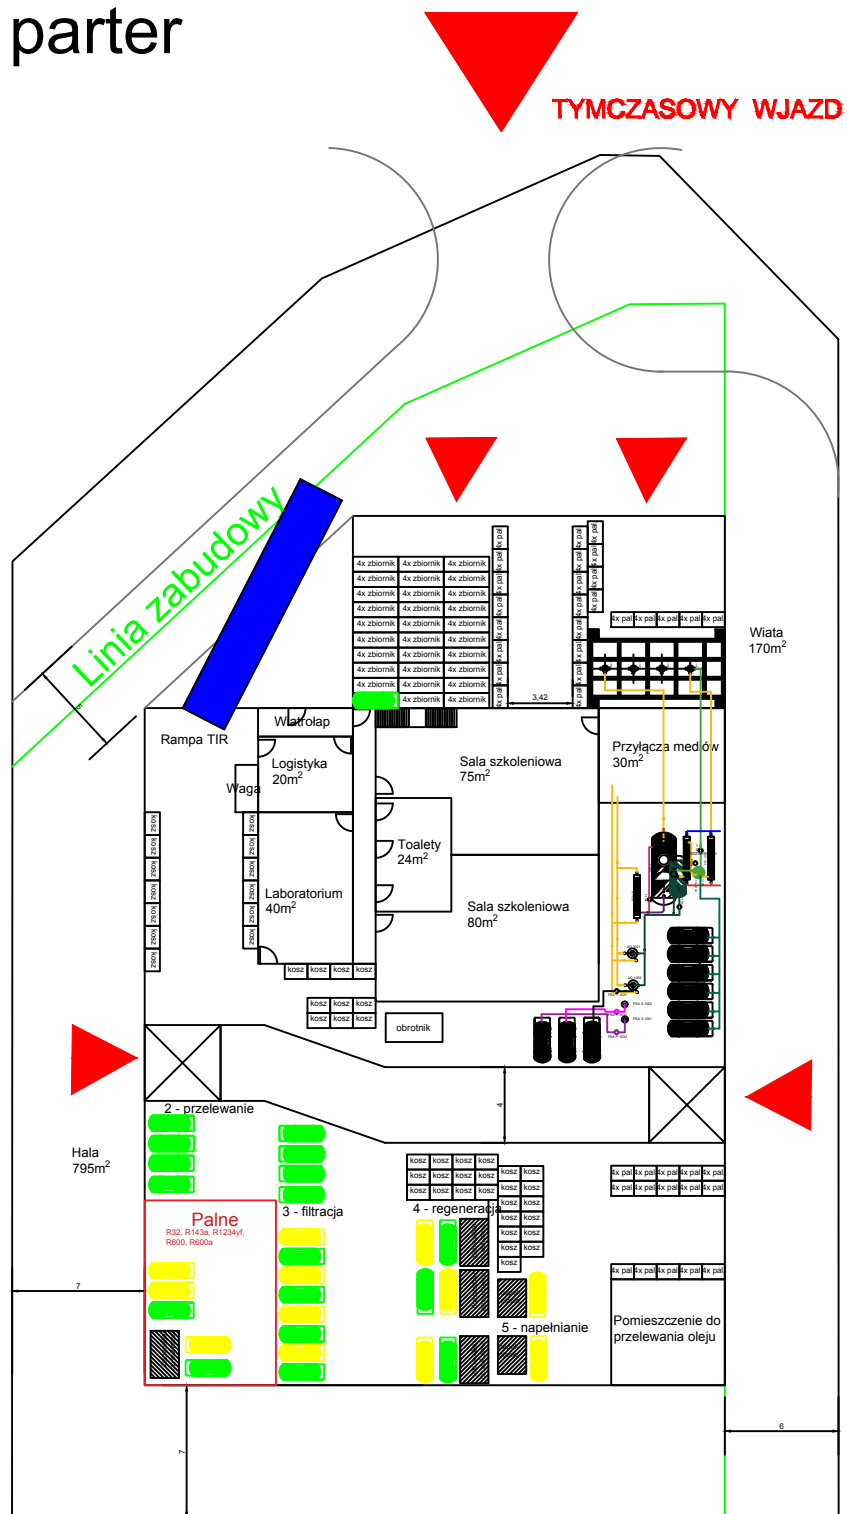


pietro

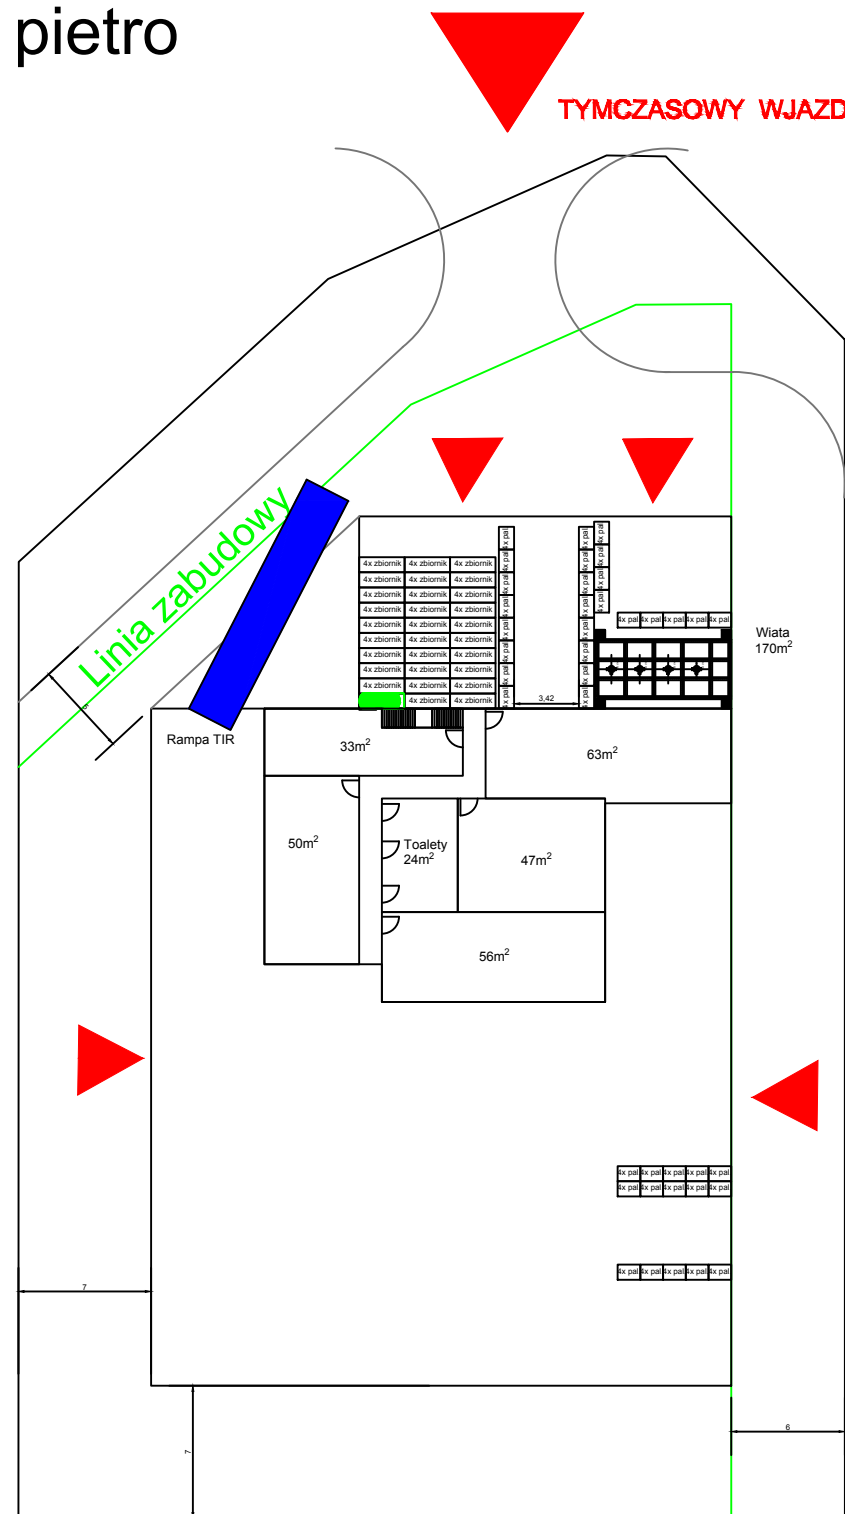

Wariant 2

parter

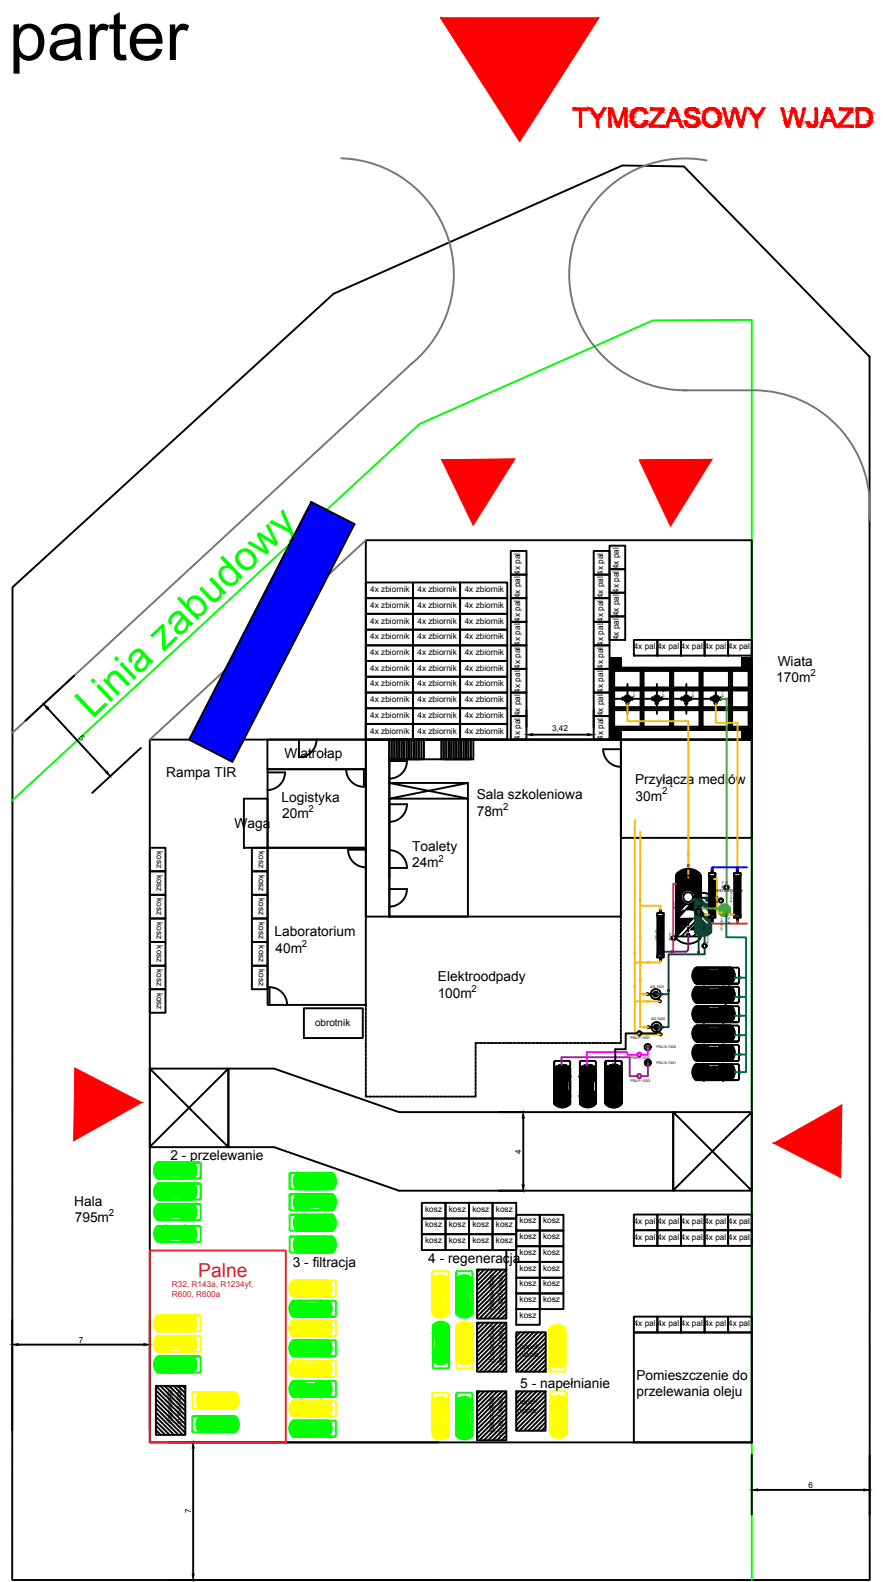

pietro

